


Unit 1

Unit 2

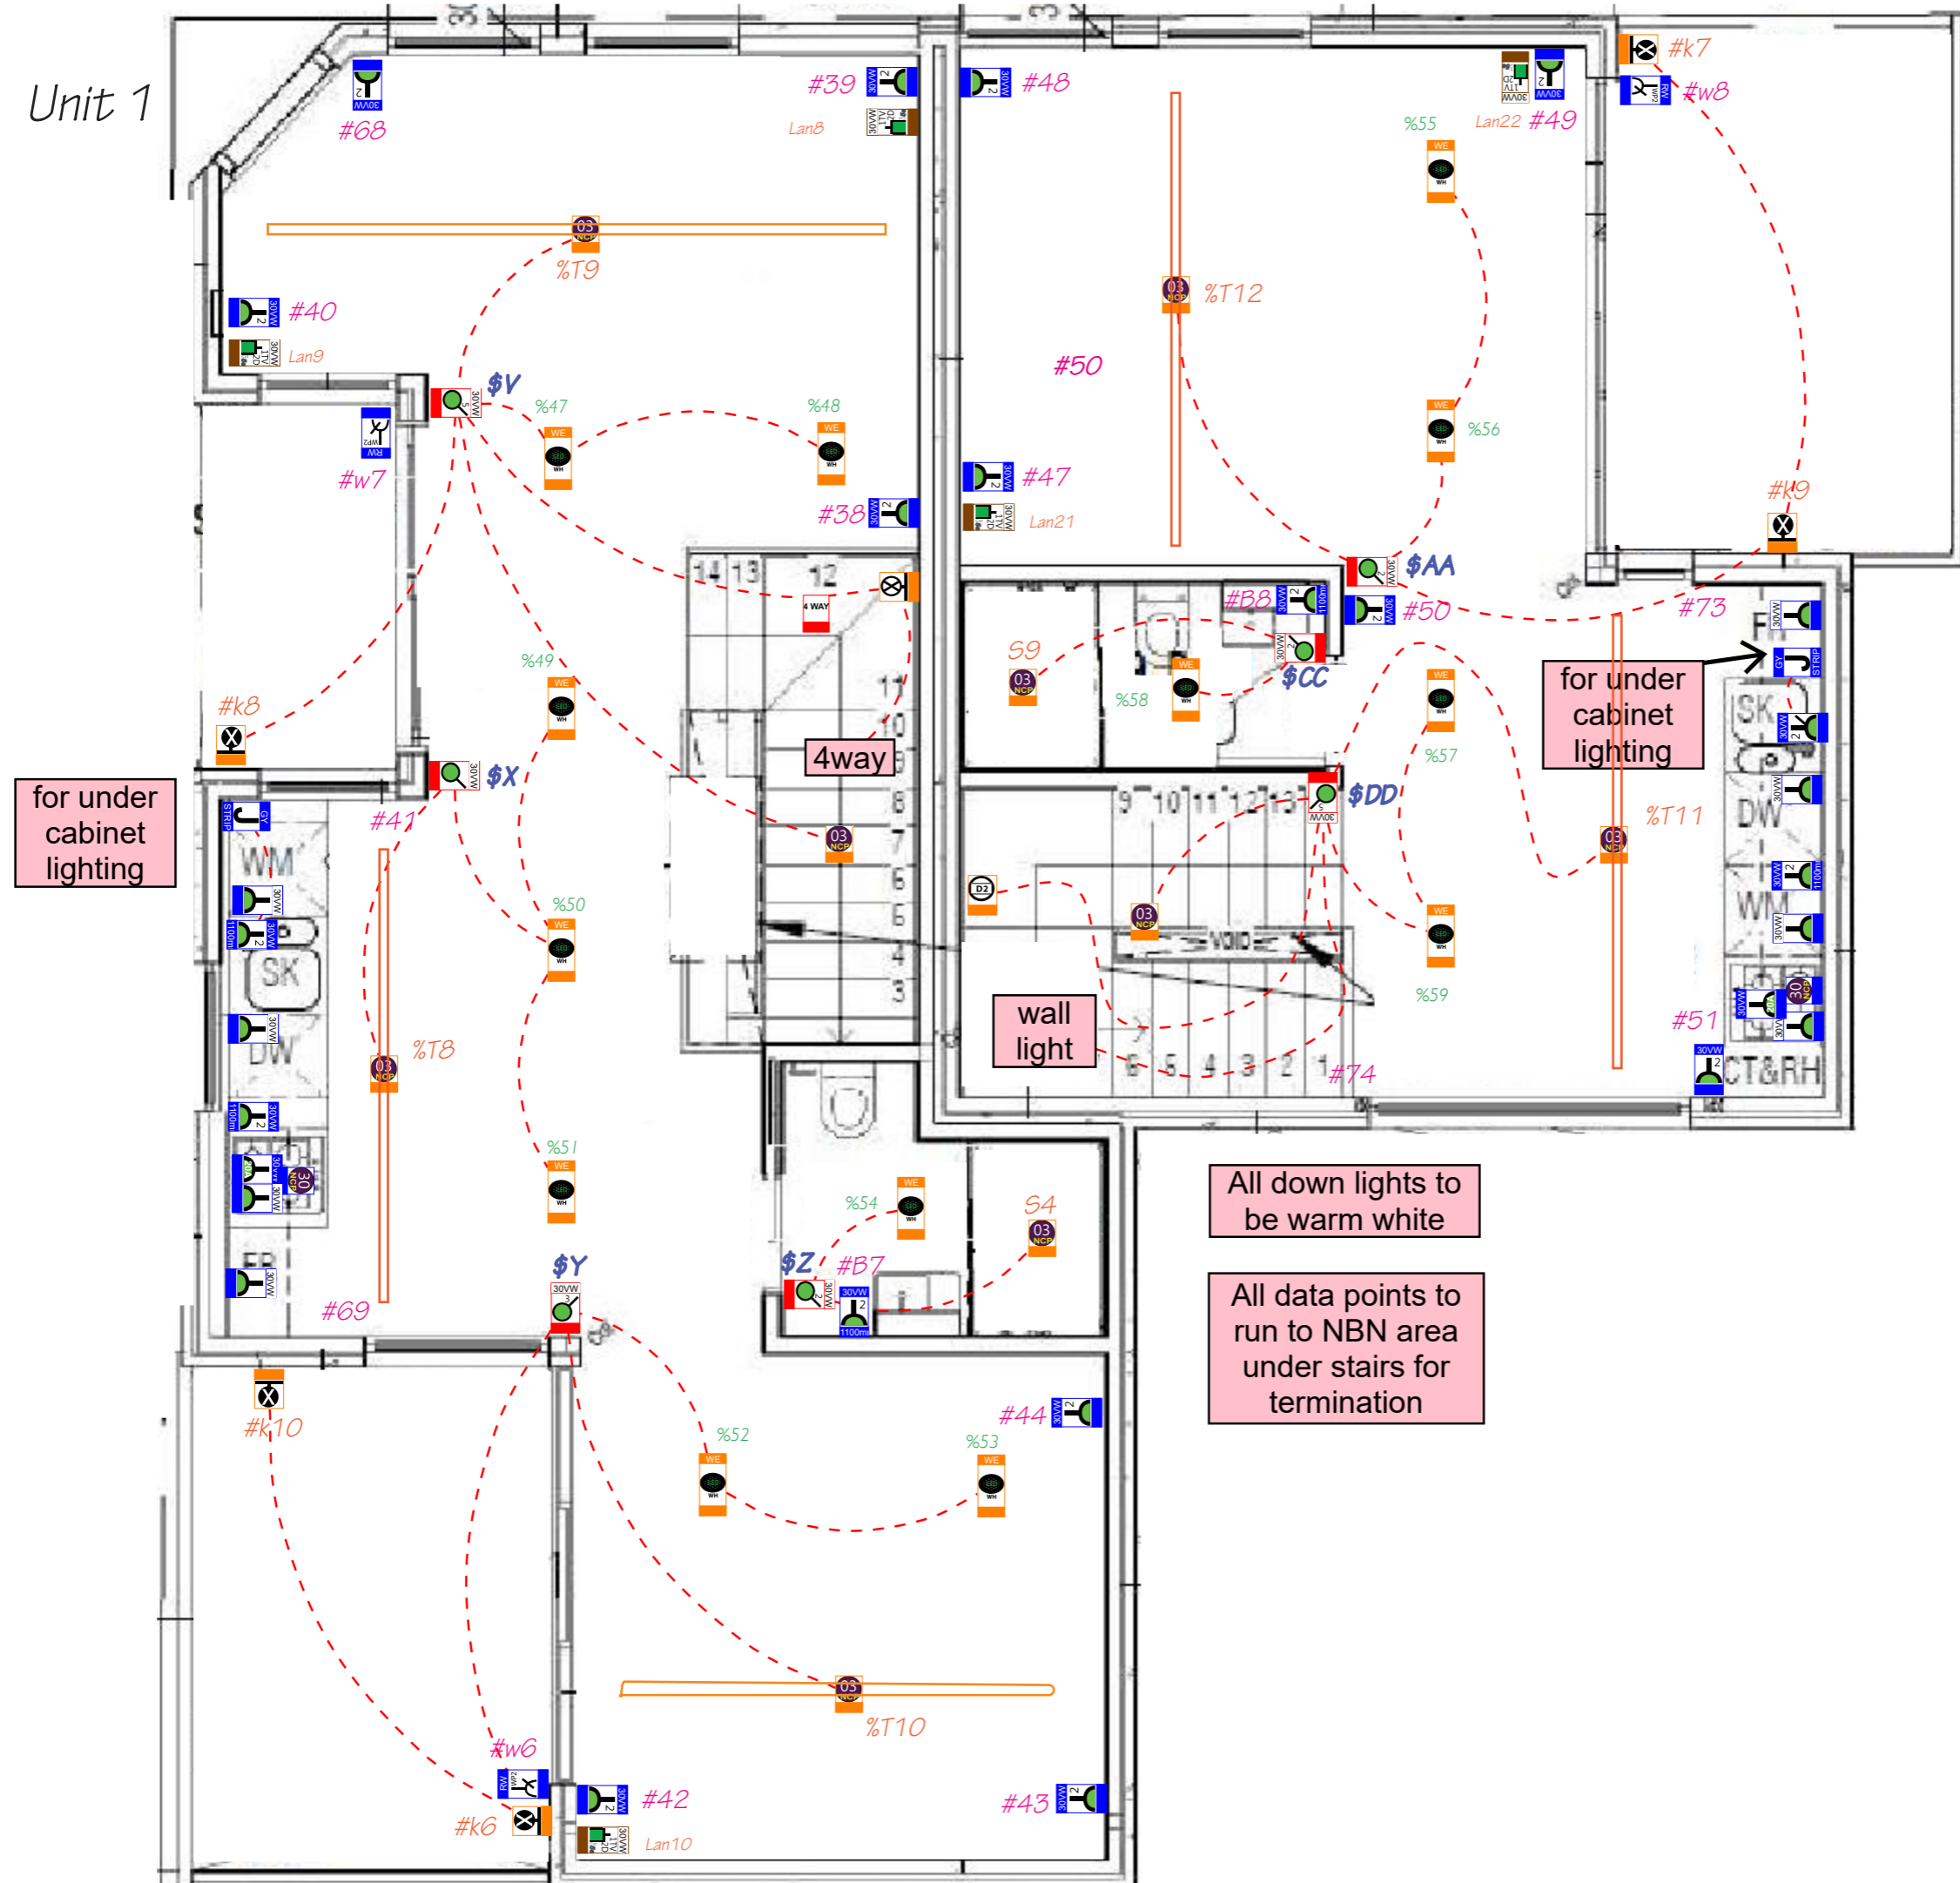

for under cabinet lighting

for under cabinet lighting

wall light


All down lights to be warm white

All data points to run to NBN area under stairs for termination

Level 2
207 Langridge

Unit 1

Unit 2

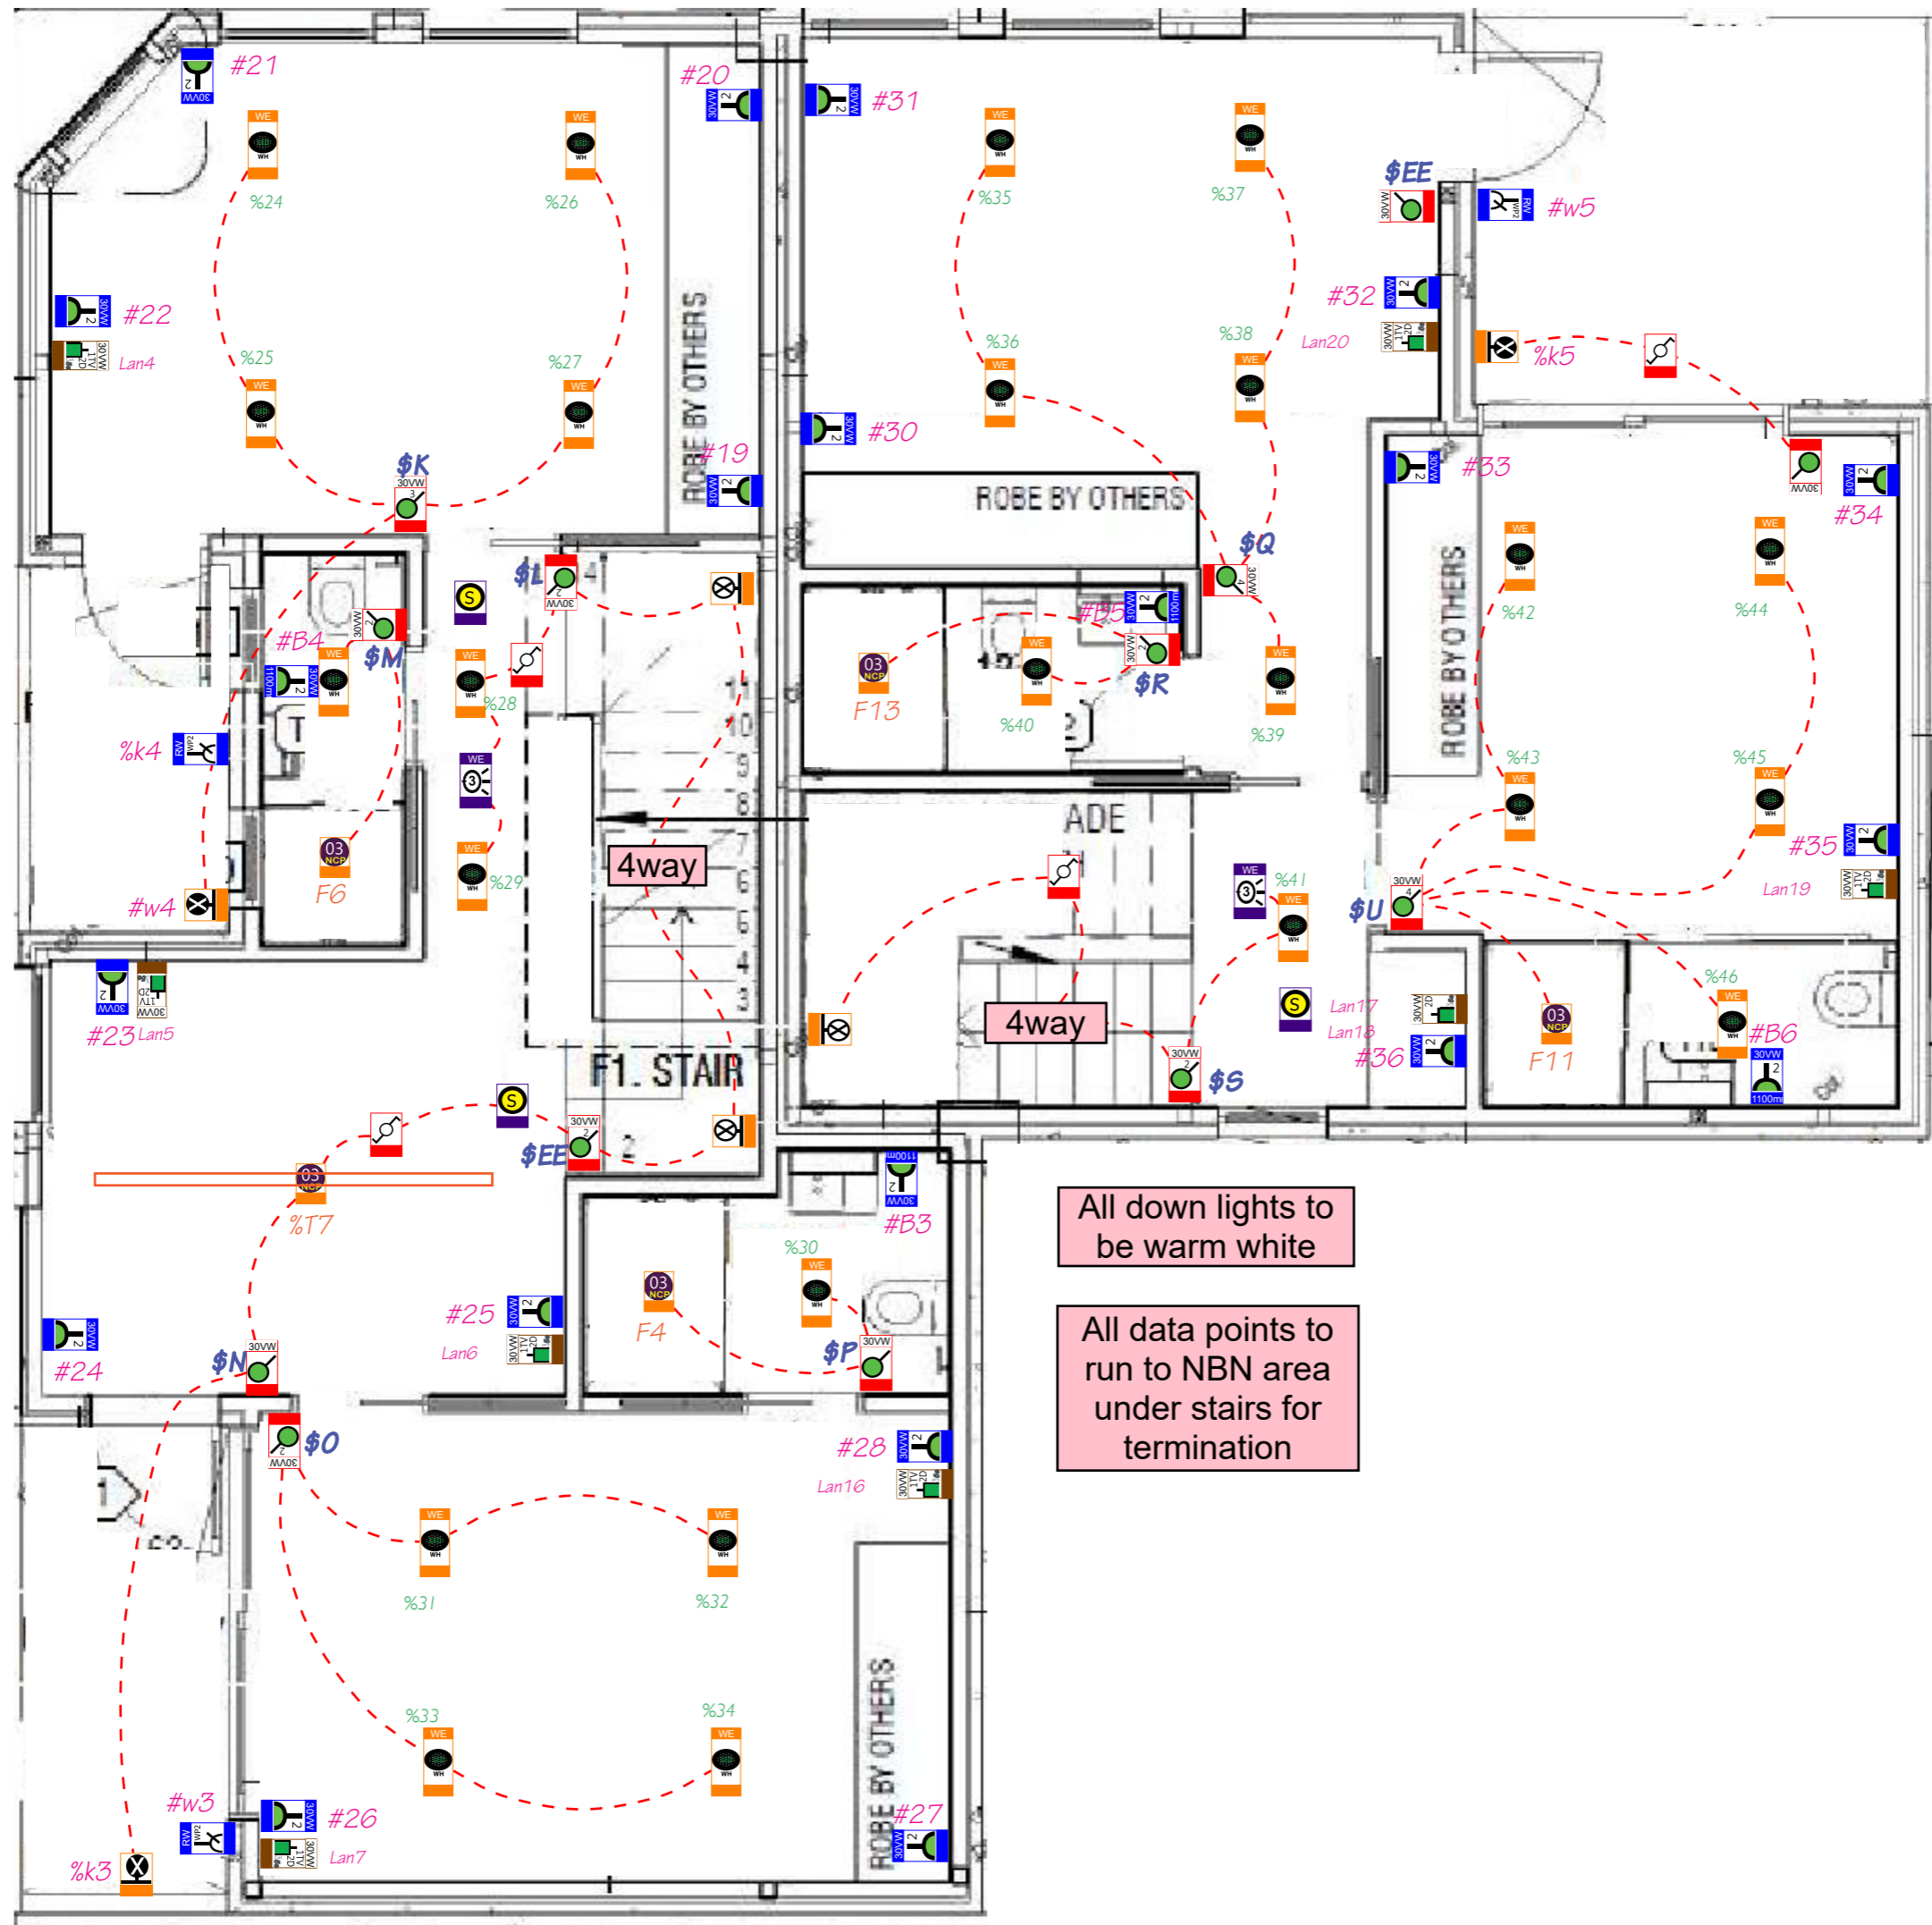


All down lights to be warm white

All data points to run to NBN area under stairs for termination

Level 1
207 Langridge

Unit 1

Unit 2

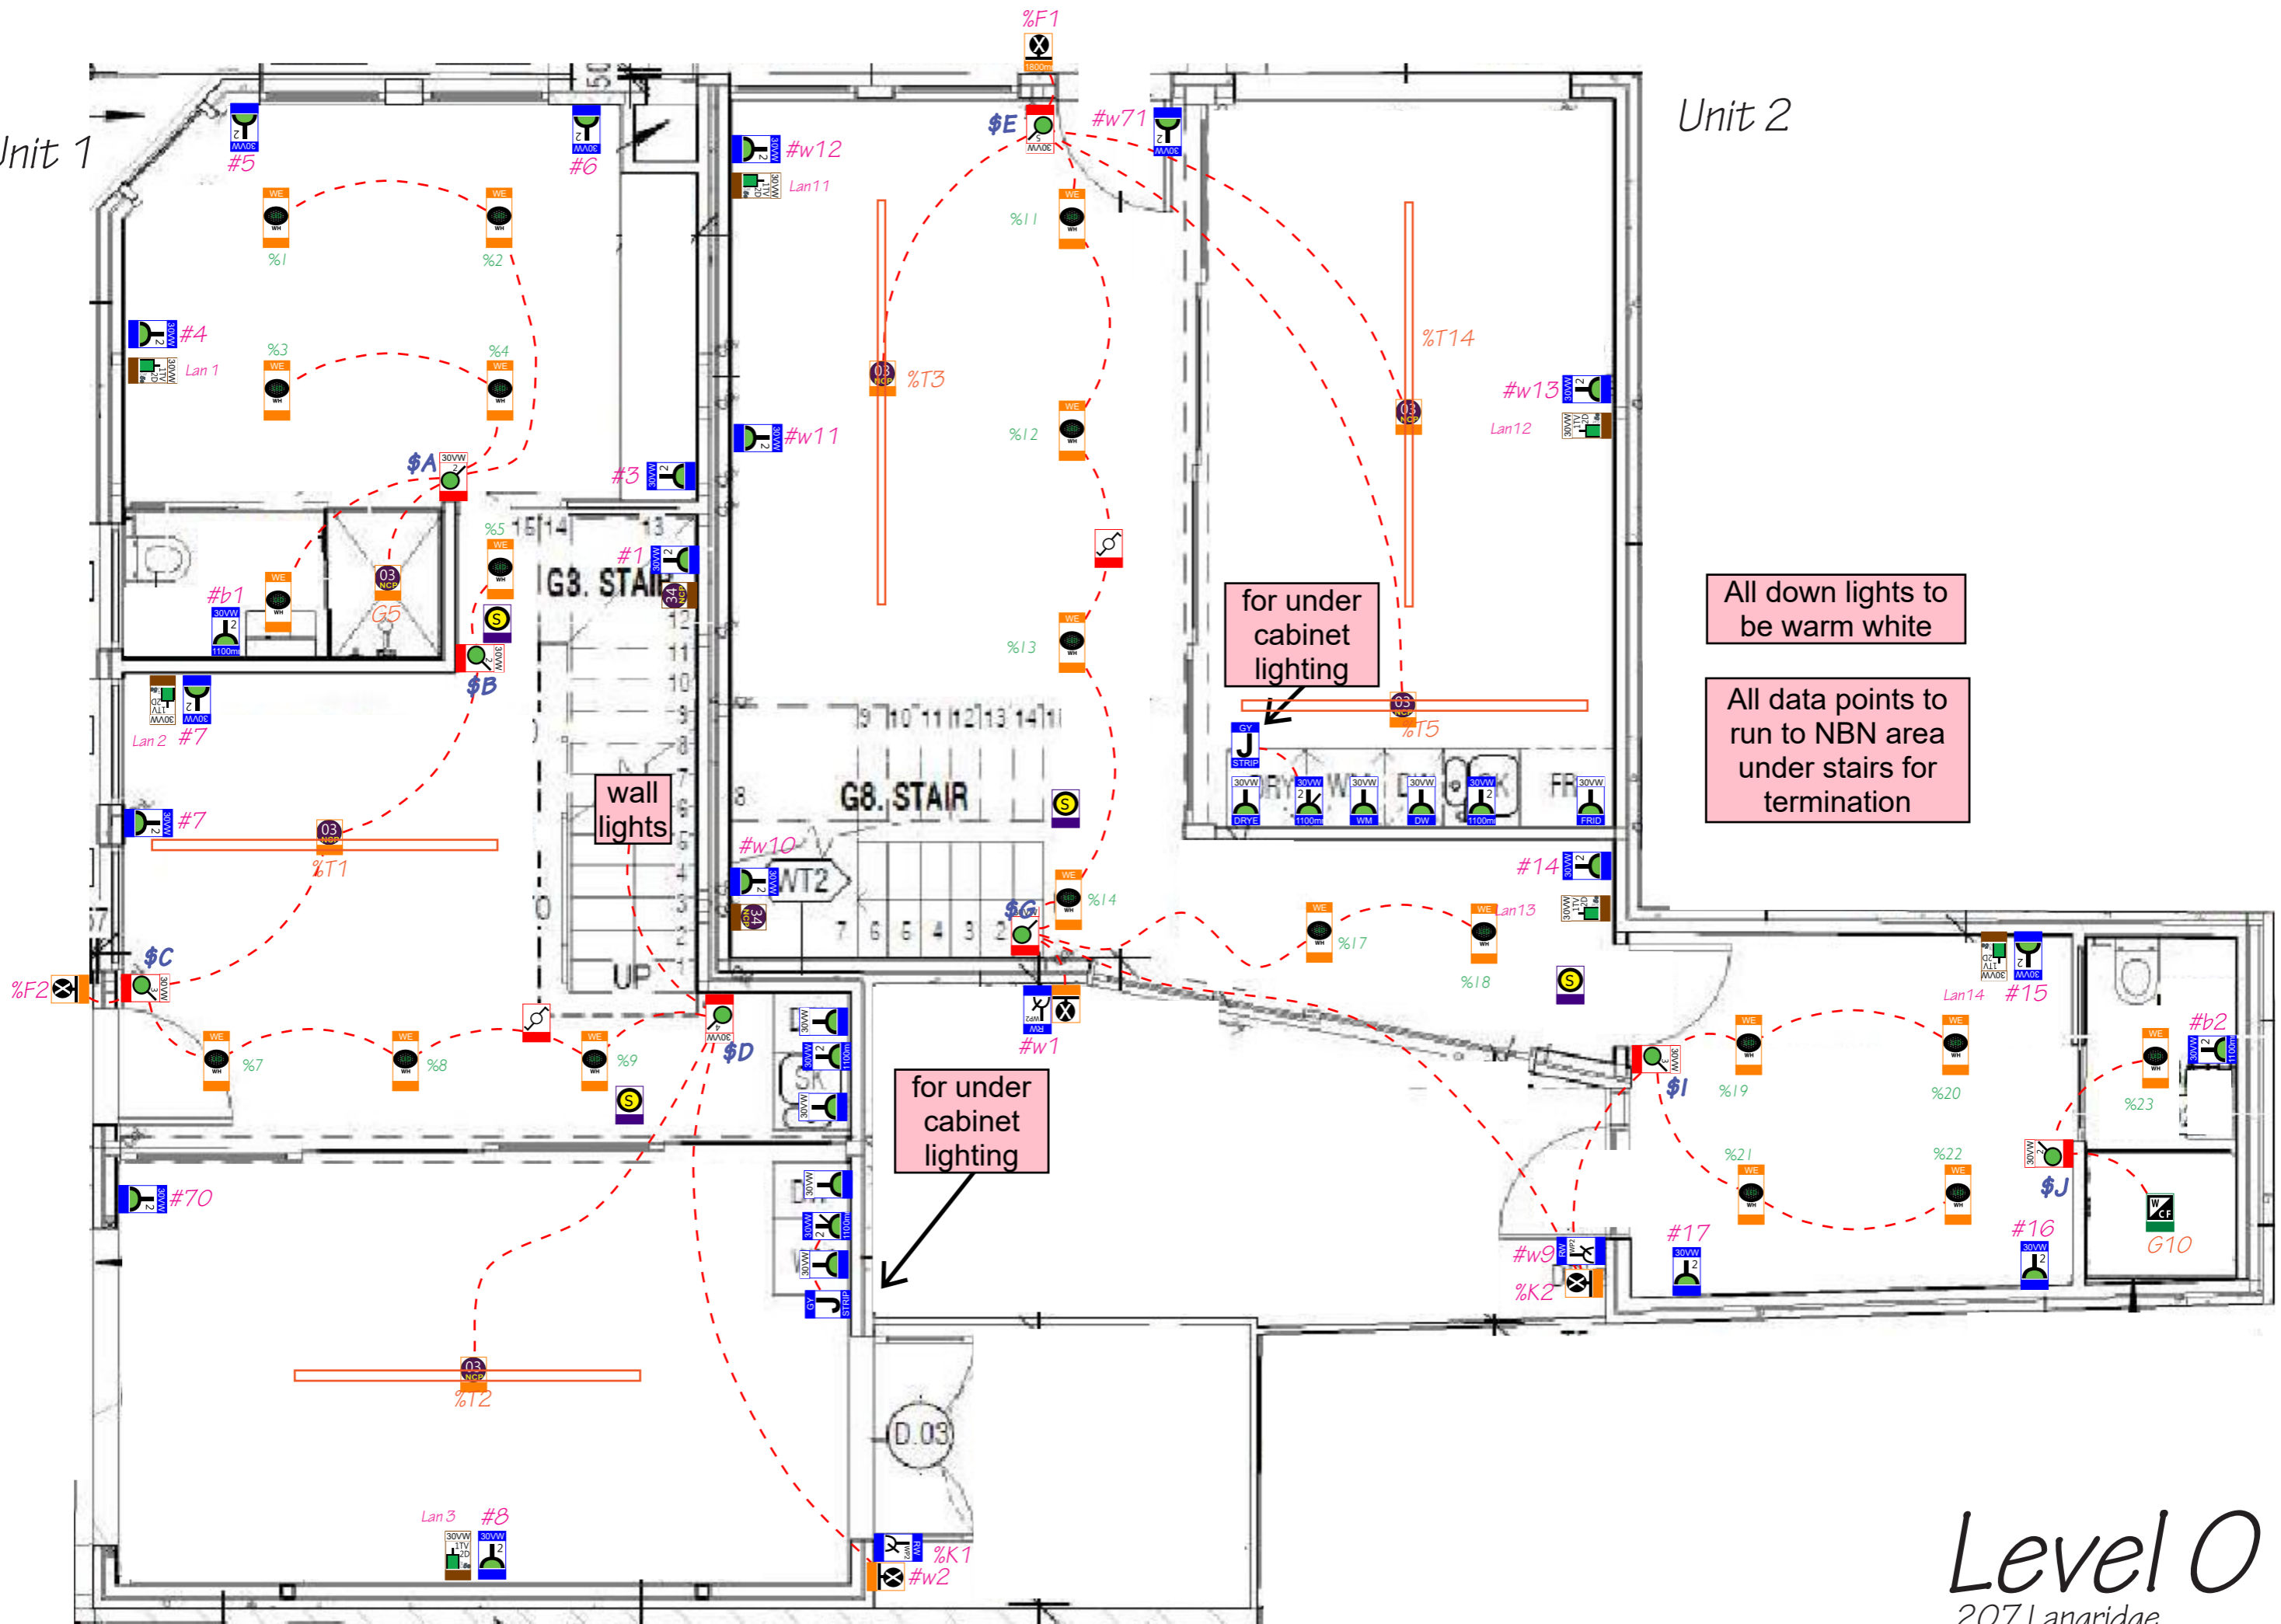

All down lights to be warm white

All data points to run to NBN area under stairs for termination

Level 0
207 Langridge