



# G1-Laundry

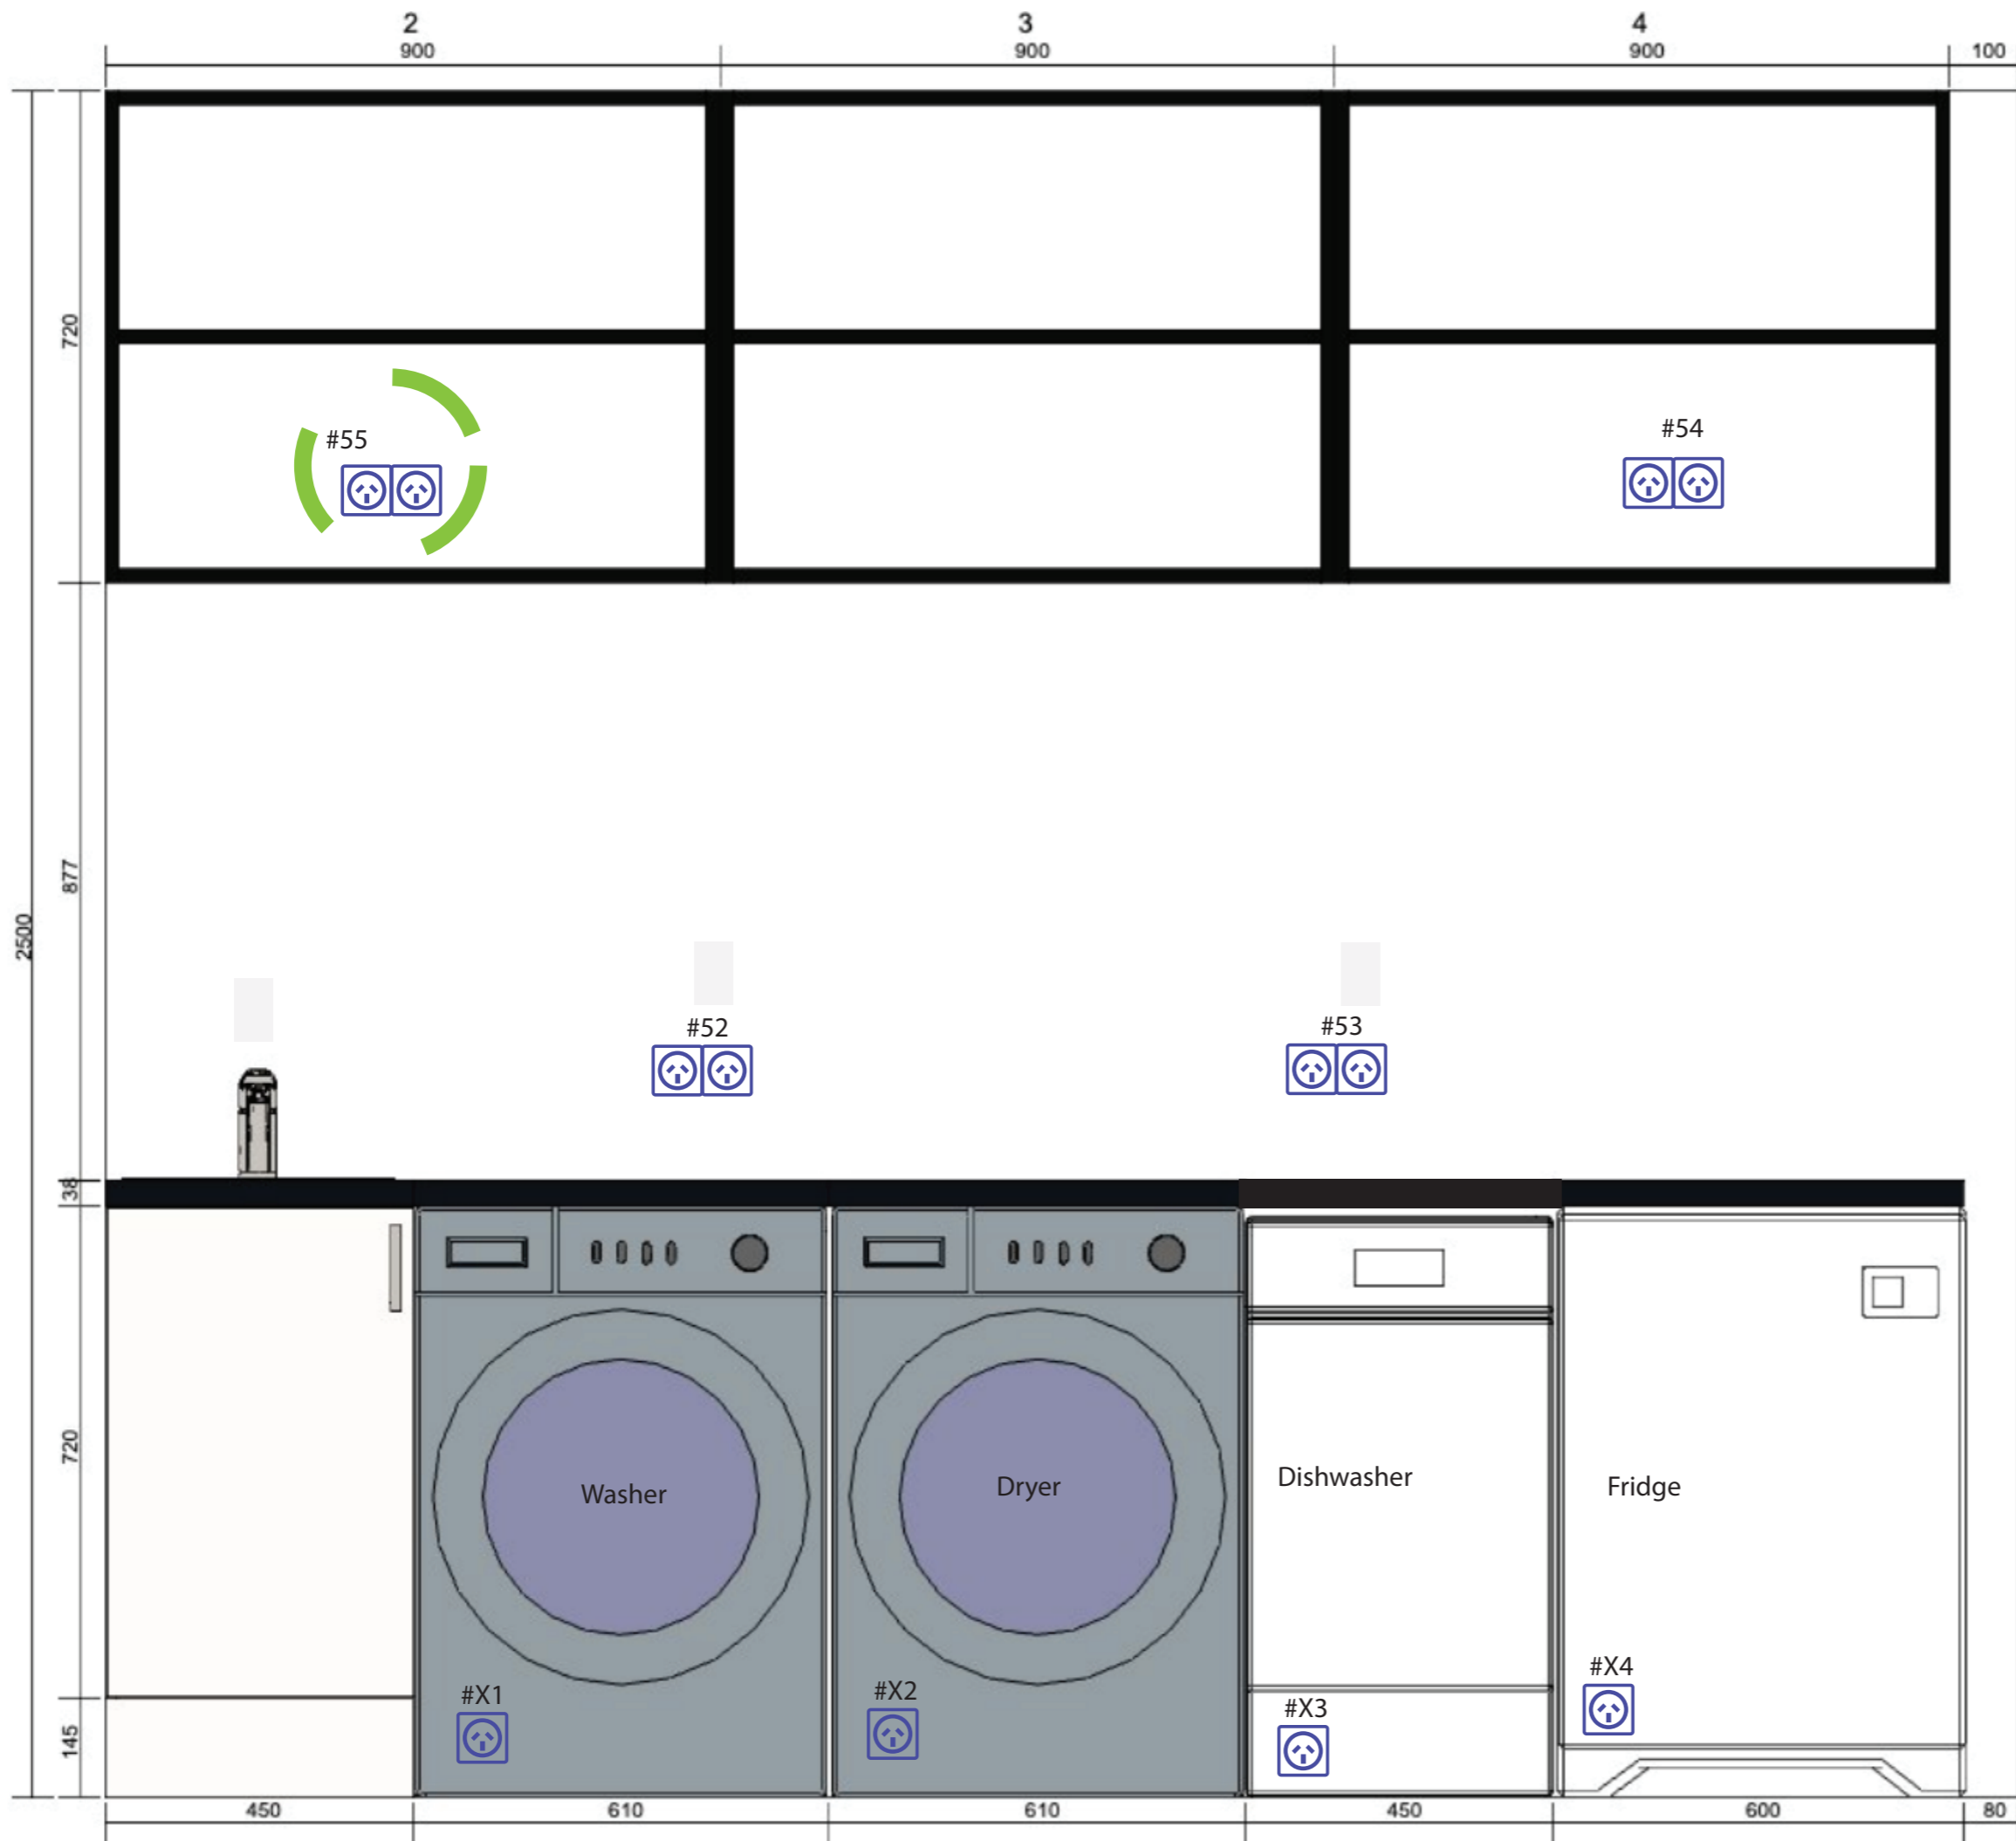

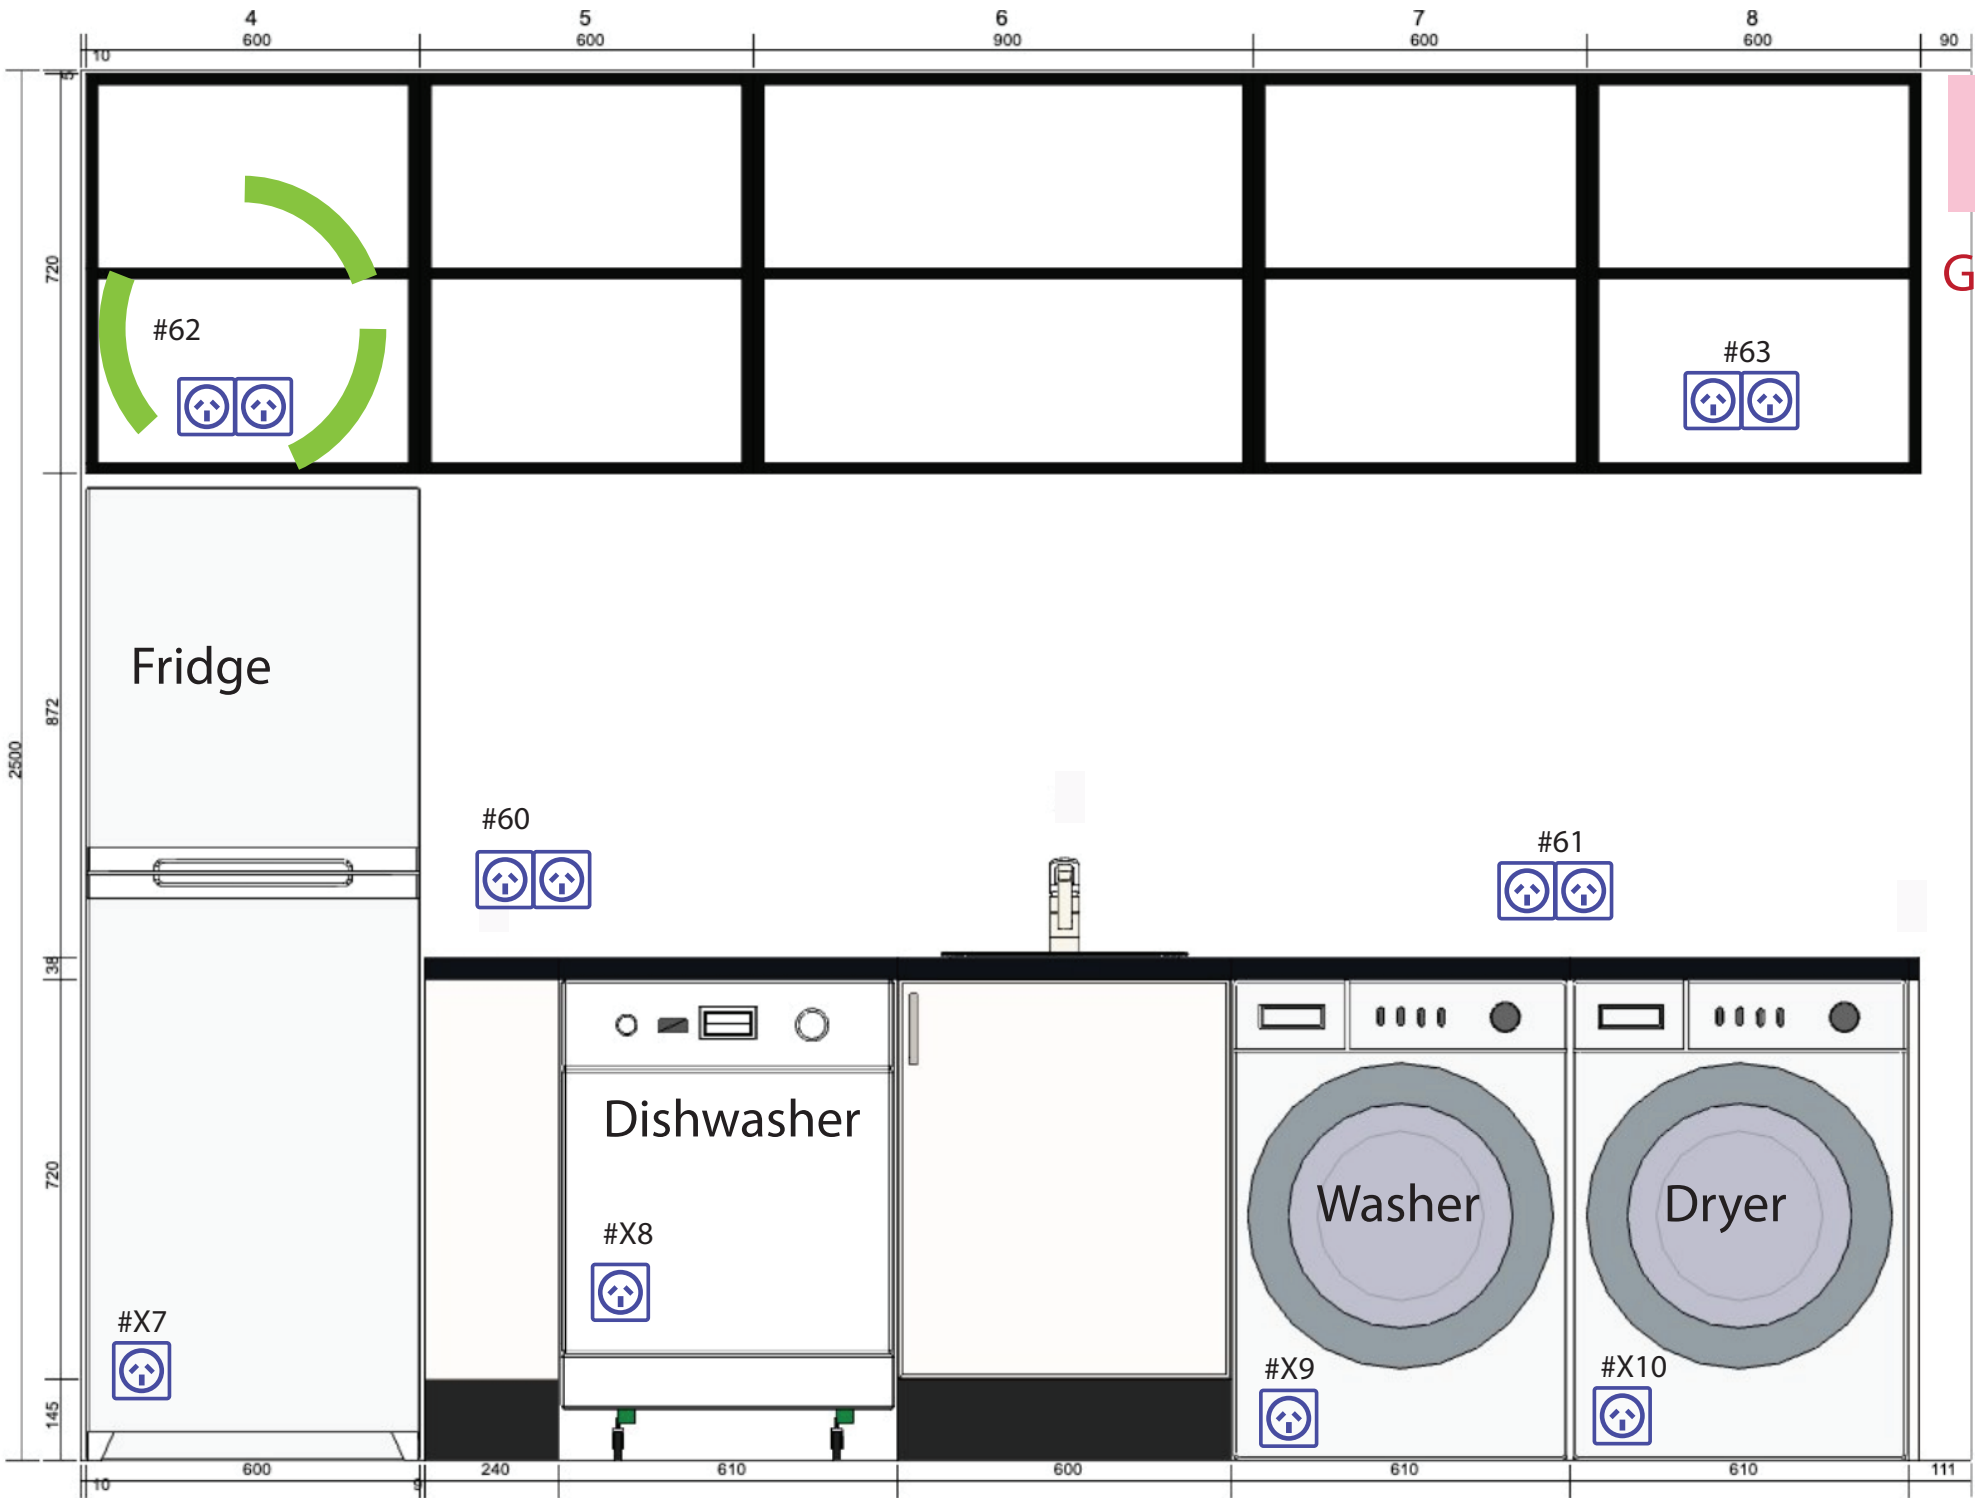

L0  
Ground  
Langridge Unit

G6-Laundry

#62

#63

Fridge

#60

#61

Dishwasher

Washer

Dryer


#X8

#X9

#X10

#X7

# S7-Kitchen

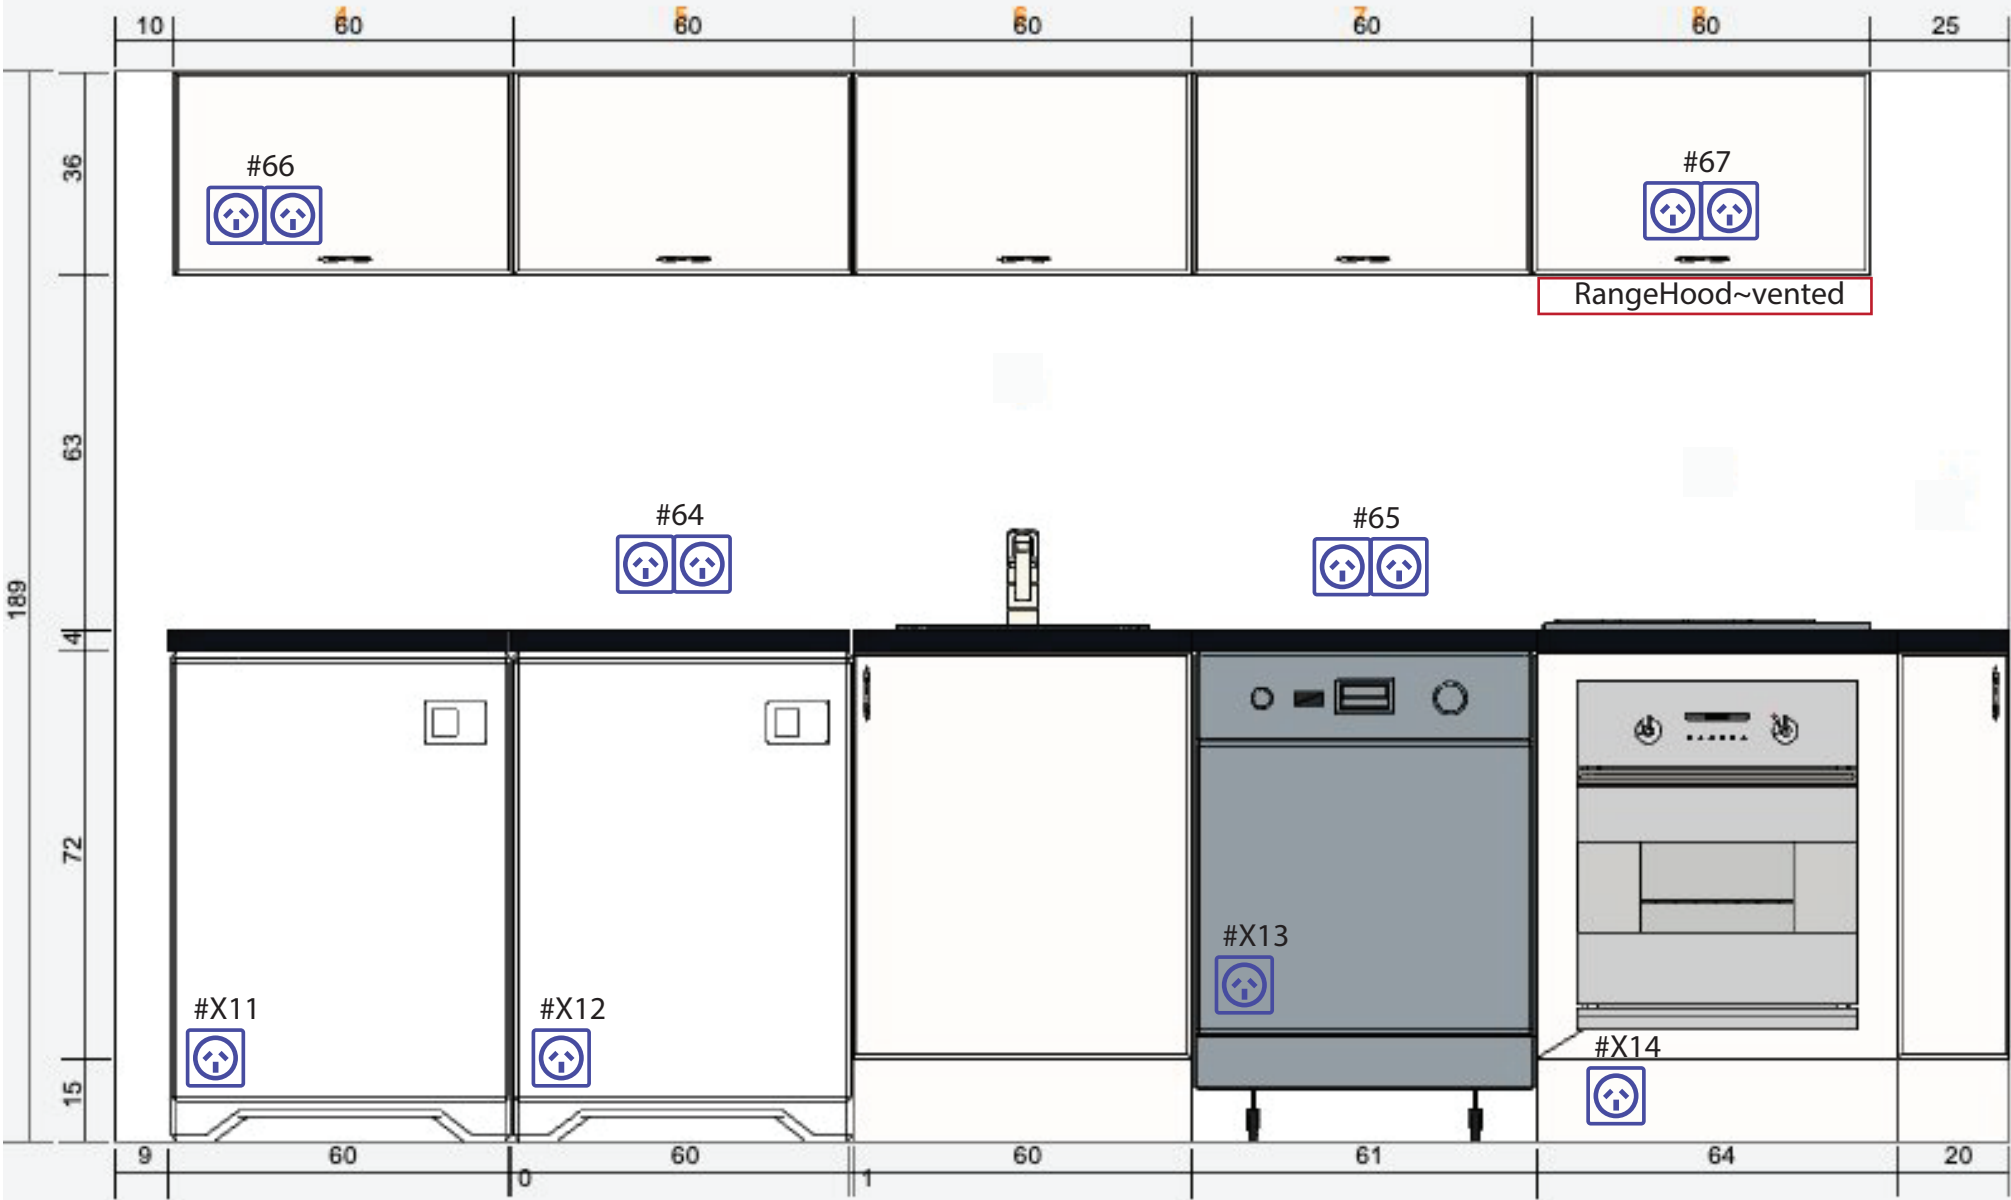

# S2-Kitchen

